





H ARCING IDENTITY WALL @ NORTHEAST CORNER

0' 4' 8' 12' 16'
SCALE: 1 INCH = 8 FEET

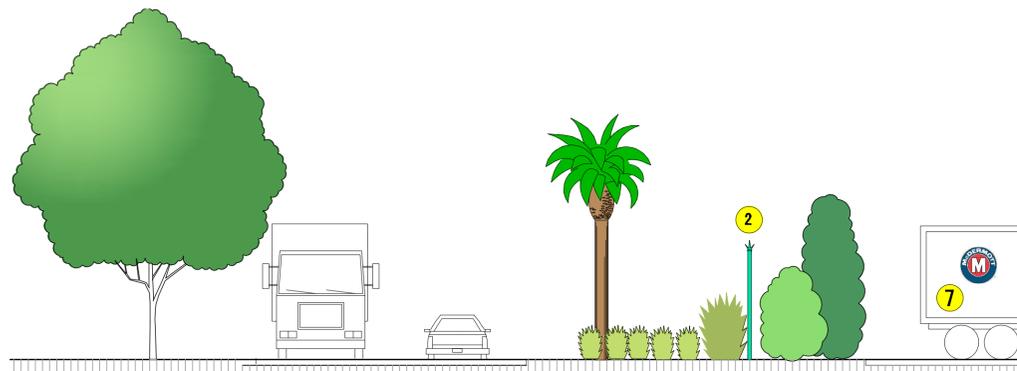


B SECTION AT EAST PROPERTY LINE

0' 4' 8' 12' 16'
SCALE: 1 INCH = 8 FEET

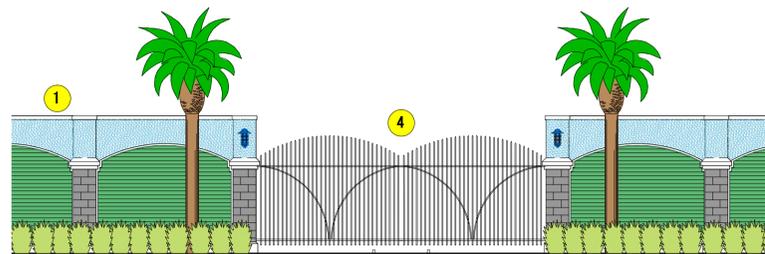

D RAIL ENTRY GATE

0' 4' 8' 12' 16'
SCALE: 1 INCH = 8 FEET

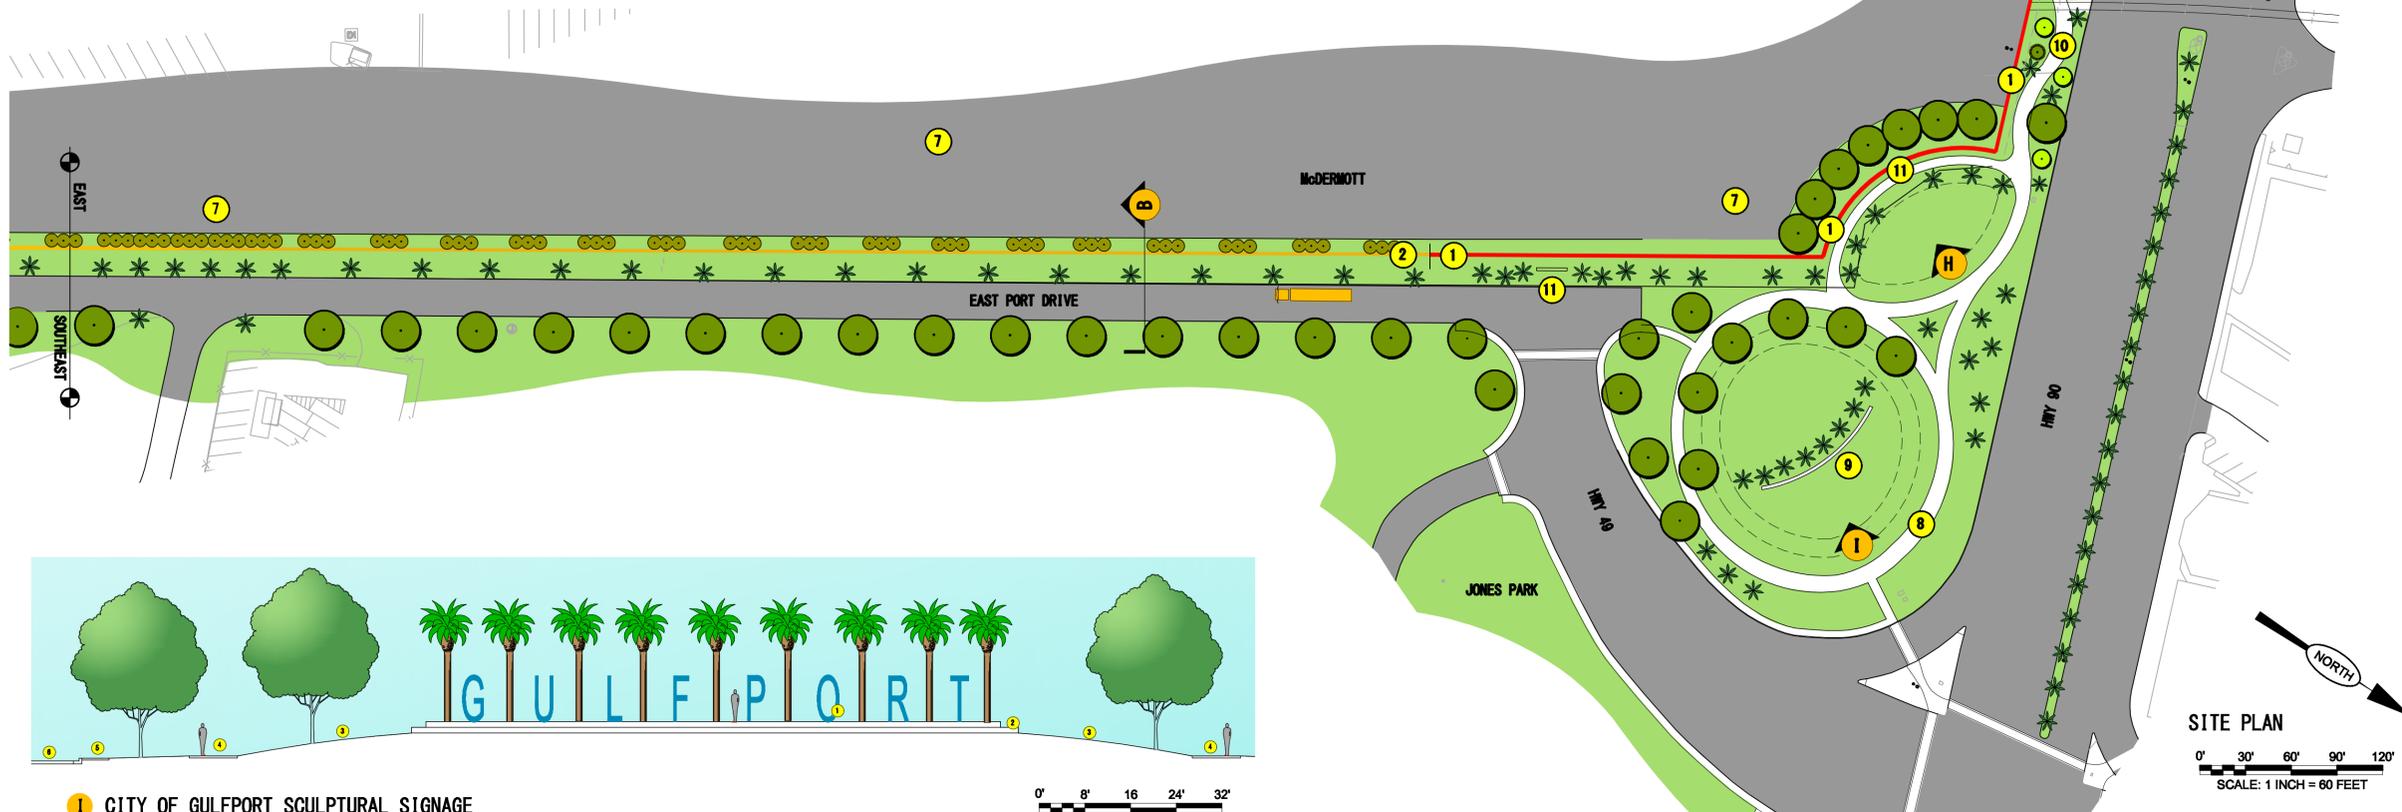

SITE PLAN

0' 30' 60' 90' 120'
SCALE: 1 INCH = 60 FEET

PLANT KEY:

- UPRIGHT CANOPY TREE
- ORNAMENTAL TREE
- PALM
- ACCENT SHRUB
- UPRIGHT EVERGREEN SHRUB
- LOW GROUNDCOVER / LAWN
- NATIVE DUNE GRASSES

SHEET KEYNOTES

1. PRIMARY FENCE- 12' OVERALL HEIGHT WITH SPLIT FACED CMU COLUMNS SUPPORTING A STUCCO ARCH WITH LOUVERED METAL PANELS BETWEEN WHICH PROVIDE OPTIMAL SCREENING OF CONTAINER STORAGE AREAS FROM PUBLIC AREAS
2. SECONDARY FENCE- 8' TO 10' ORNAMENTAL ALUMINUM FENCE WITH SPIKED PICKETS FORMING ARCHED PANELS BETWEEN 4" SQUARE METAL POSTS
3. VEHICULAR ENTRY POINT / ORNAMENTAL METAL AUTOMATED SWING GATES WITH CMU COLUMNS
4. TRAIN ENTRY POINT / ORNAMENTAL METAL AUTOMATED SWING GATES WITH CMU COLUMNS
5. ABANDONED RAIL LINE
6. RAIL LINE
7. CONTAINER STORAGE AREA
8. CONCRETE WALK
9. CITY OF GULFPORT WELCOME SIGNAGE / MEMORIAL PARK / FLAG POLES FOR USA, STATE & CITY
10. SPECIAL PAVING - CONCRETE PAVERS / TABBY CONCRETE
11. IDENTITY & DIRECTIONAL SIGNAGE



LANDSCAPE MASTER PLAN
EAST SIDE

100% DESIGN SUBMITTAL
NOVEMBER 10, 2014

PORT OF GULFPORT RESTORATION PROGRAM
TROPICAL WORLD LANDSCAPE & IRRIGATION, LLC
MSPA CONTRACT NO. 014-HUD-023
LANDSCAPE CONSULTING SERVICES
TASK ORDER NO. 01
LANDSCAPE MASTER PLANNING
PGRP PROJECT NO. D 316

