



1 PRIMARY FENCE (SCREENWALL)

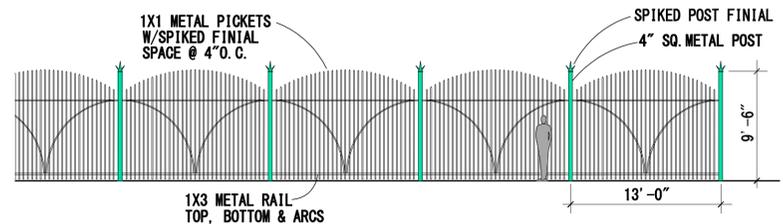

2 SECONDARY FENCE

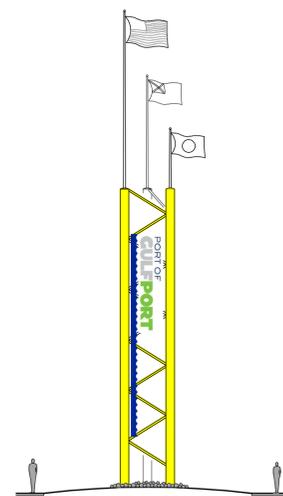



12 ENTRY MONUMENT





6 AERIAL VIEW OF ENTRY STATEMENT




H IDENTITY SIGNAGE @ NORTHEAST CORNER

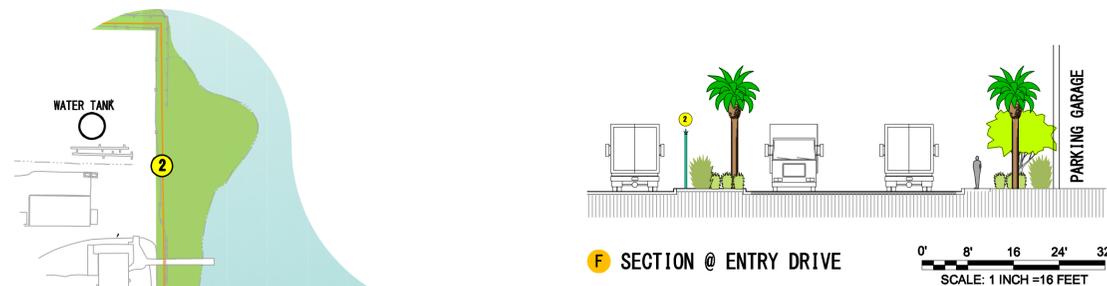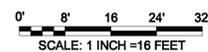

F SECTION @ ENTRY DRIVE

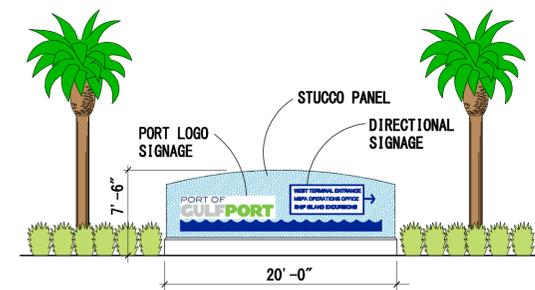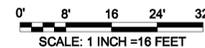


11 IDENTITY & DIRECTIONAL SIGNAGE

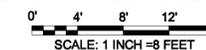


SHEET KEY


1. PRIMARY FENCE - 12' OVERALL HEIGHT WITH SPLIT FACED CMU COLUMNS SUPPORTING A STUCCO ARCH WITH LOUVERED METAL PANELS BETWEEN
2. SECONDARY FENCE - 8' TO 10' ORNAMENTAL ALUMINUM FENCE WITH SPIKED PICKETS FORMING ARCHED PANELS BETWEEN 4" SQUARE METAL POSTS
3. VEHICULAR ENTRY POINT / ORNAMENTAL METAL AUTOMATED SWING GATES WITH CMU COLUMNS
4. TRAIN ENTRY POINT / ORNAMENTAL METAL AUTOMATED SWING GATES WITH CMU COLUMNS
5. IDENTITY SIGNAGE ON WALL
6. RAIL LINE
7. CONTAINER STORAGE AREA
8. CONCRETE WALK
9. GATE TO PIER
10. SPECIAL PAVING - CONCRETE PAVERS / TABBY CONCRETE
11. IDENTITY & DIRECTIONAL SIGNAGE
12. ENTRY MONUMENT
13. SOLAR PANEL
14. CITY OF GULFPORT SCULPTURE / WELCOME SIGNAGE
15. PARKING GARAGE
16. PORT OFFICES / SHIP ISLAND EXCURSIONS OFFICES
17. SHIP ISLAND EXCURSIONS PAVILION & PIER
18. WEST TERMINAL INSPECTION CANOPY

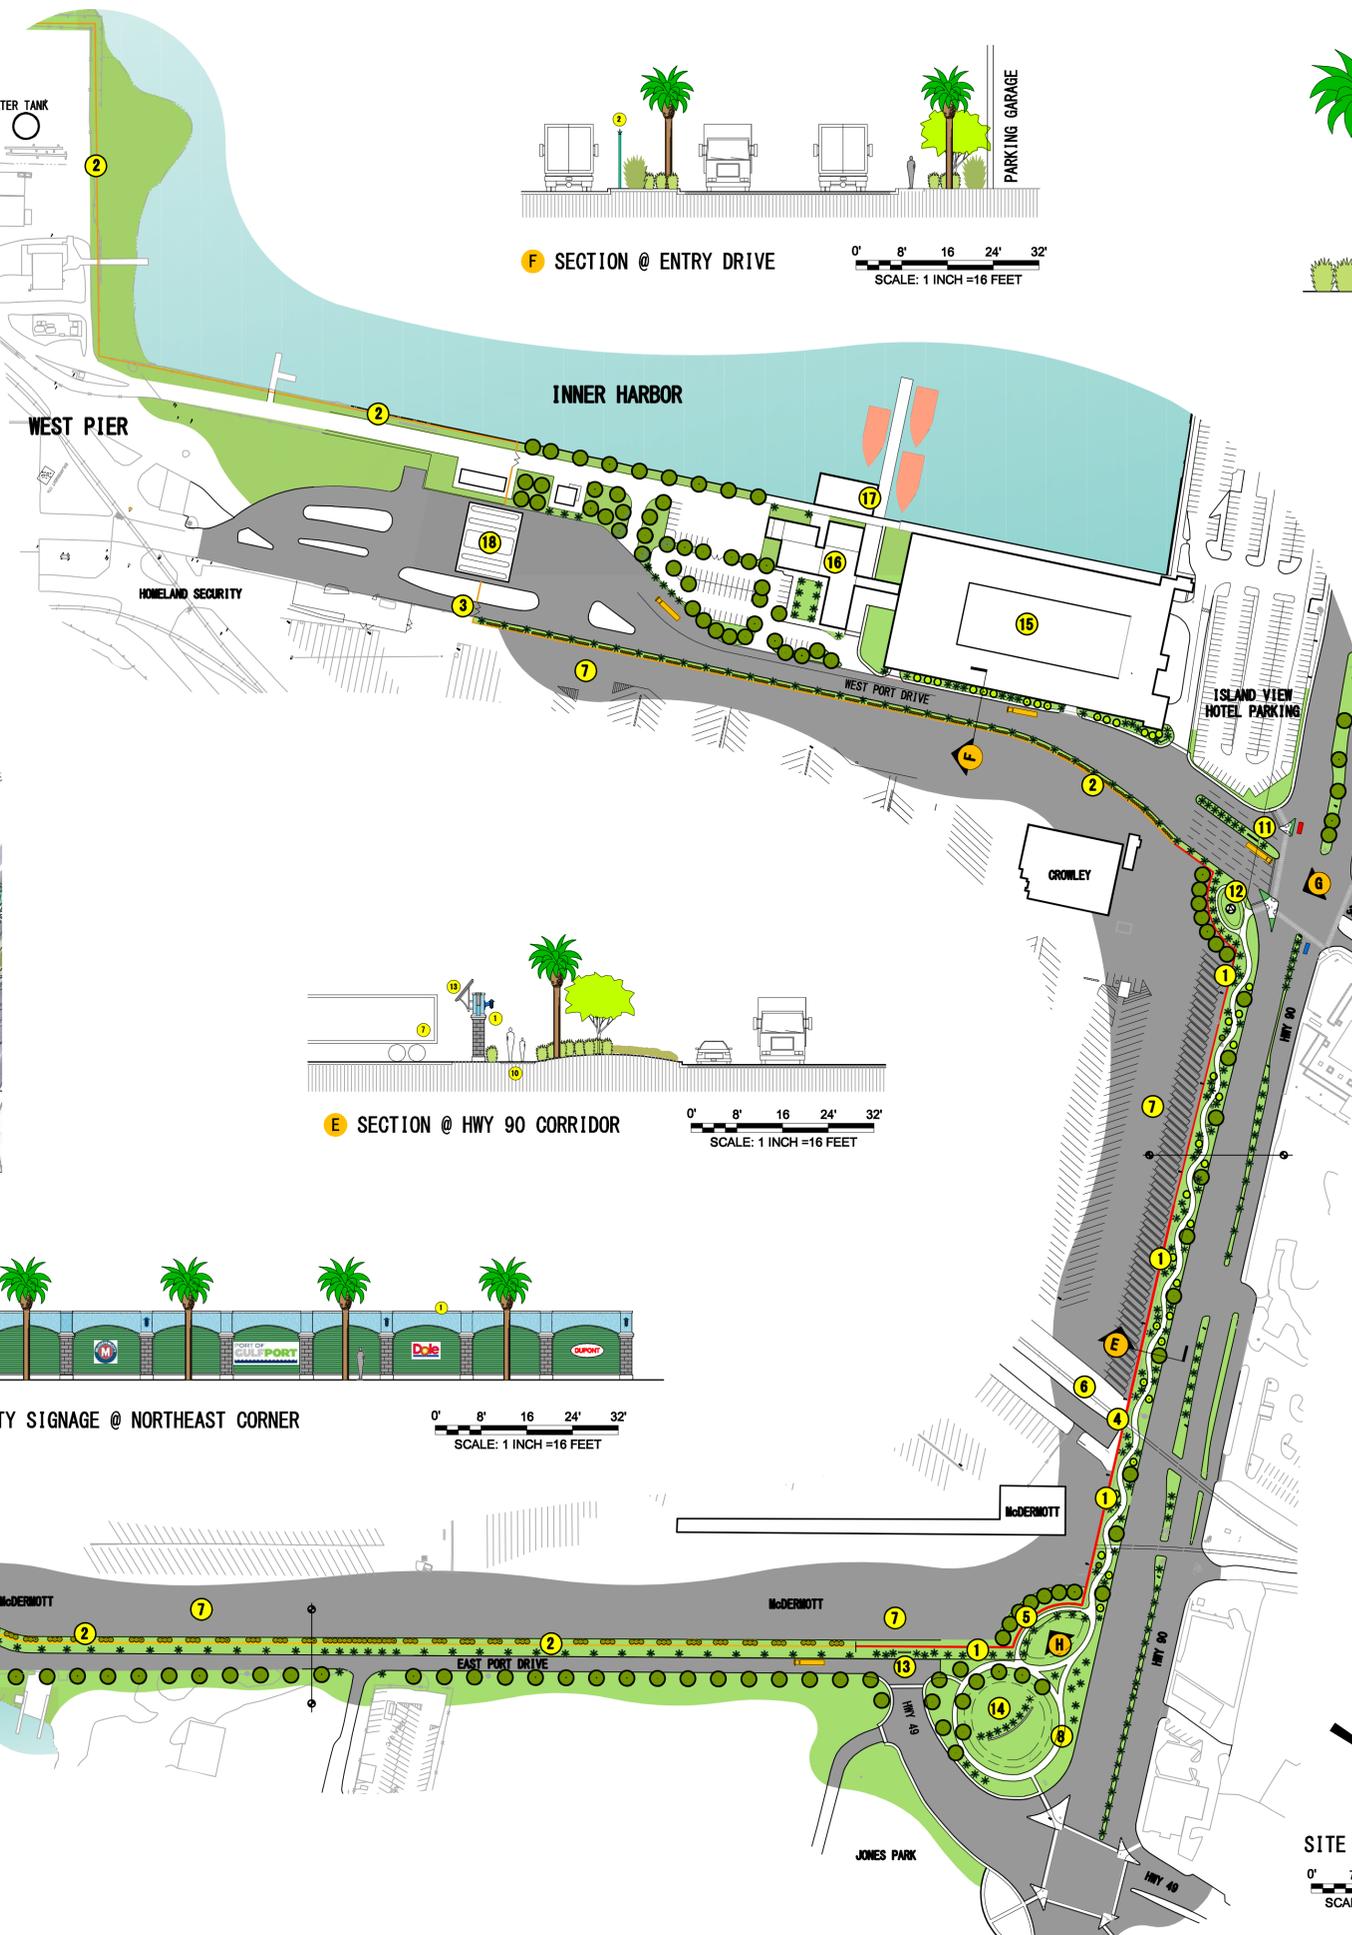

E SECTION @ HWY 90 CORRIDOR

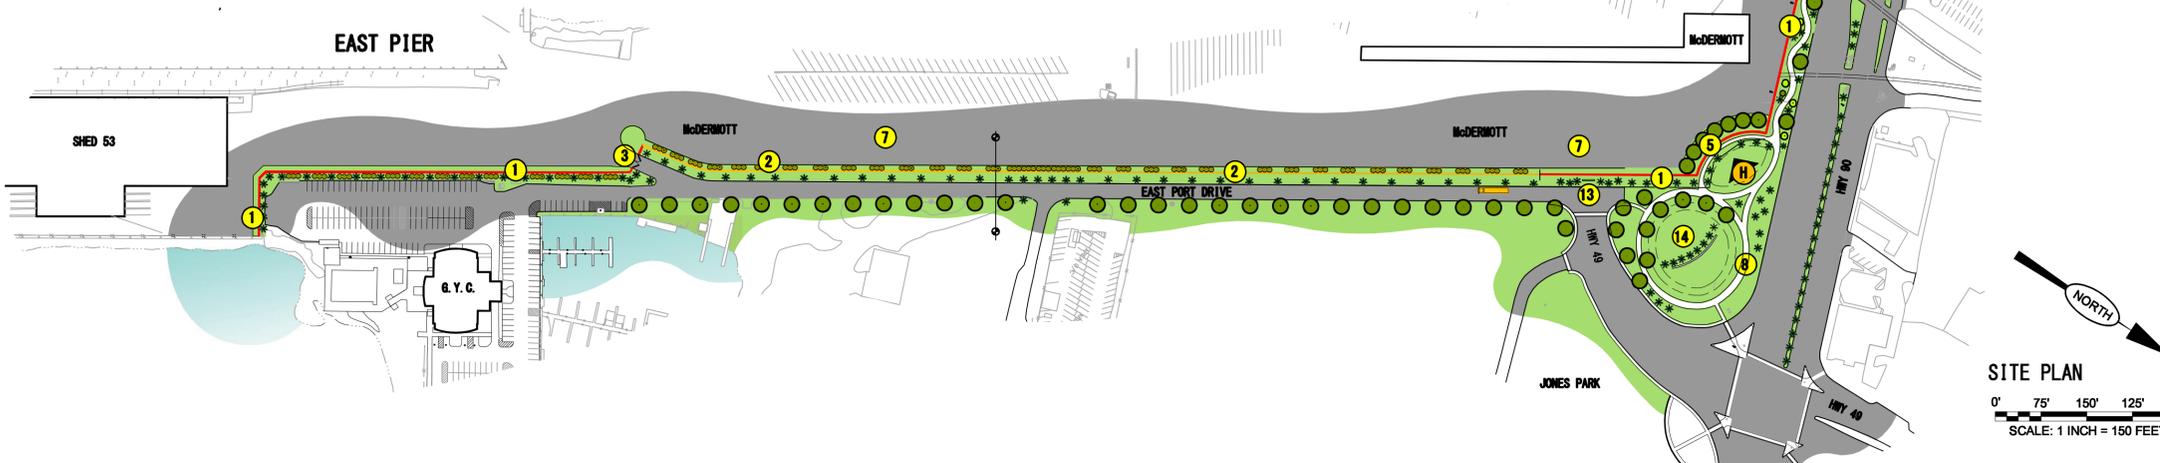

SITE PLAN

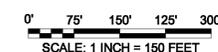

LANDSCAPE MASTER PLAN

100% DESIGN SUBMITTAL
NOVEMBER 10, 2014

PORT OF GULFPORT RESTORATION PROGRAM
TROPICAL WORLD LANDSCAPE & IRRIGATION, LLC
MSPA CONTRACT NO. 014-HUD-023
LANDSCAPE CONSULTING SERVICES
TASK ORDER NO. 01
LANDSCAPE MASTER PLANNING
PGRP PROJECT NO. D 316

